


OTHER SIZES MADE TO ORDER, WHEELIE BIN STORES, SHEDS, & BIKE STORES.

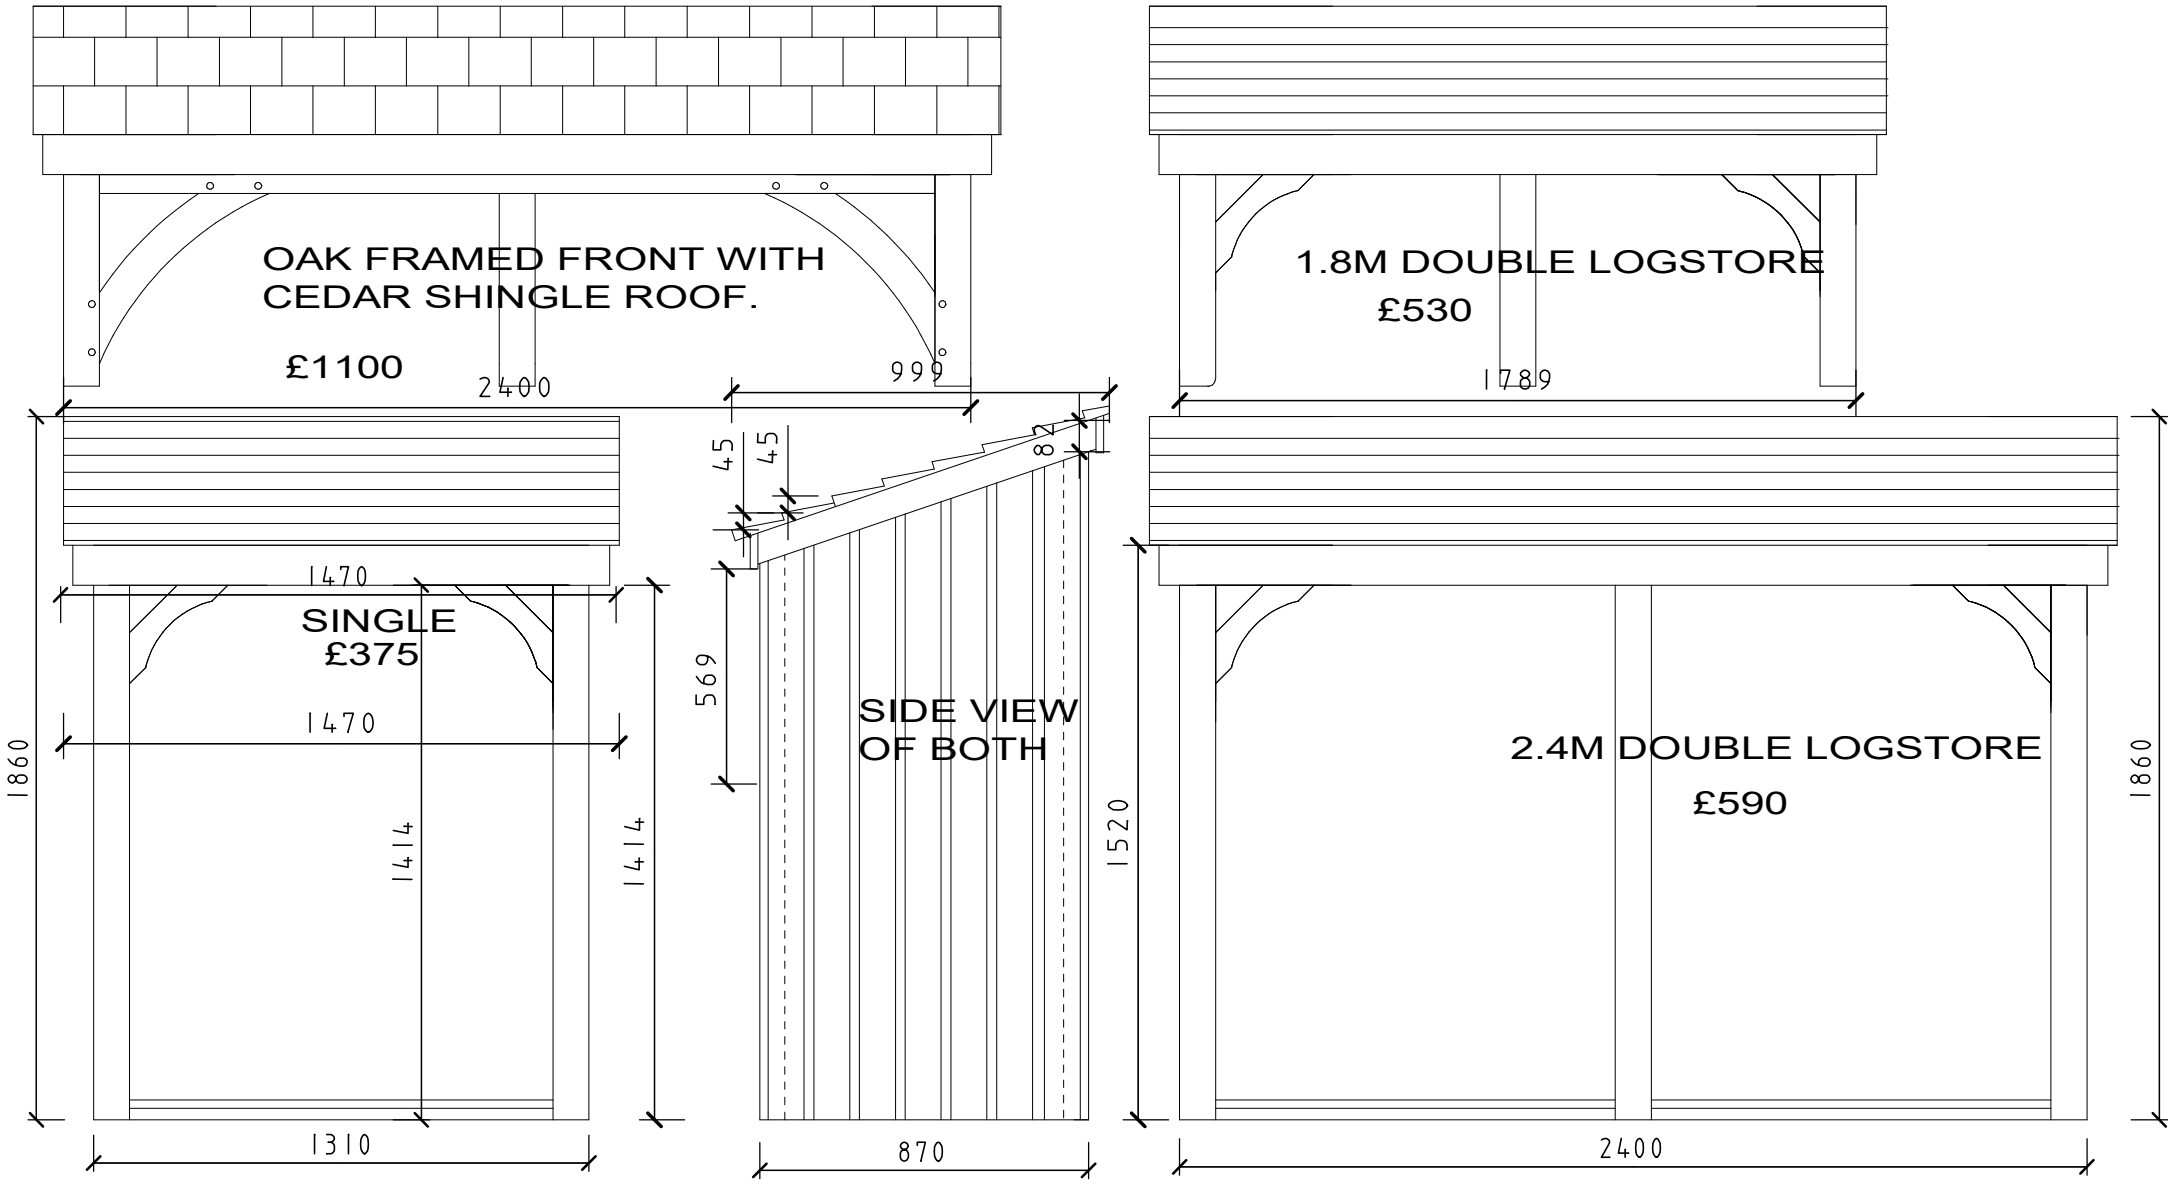

Drawing no. -	Rev. -	Client -	Drawn by Alan
Title X- LOGSTORES		Date 21/05/21	Scales - 1/20 © Copyright



Wood Bank Farm,
Brisco, Carlisle CA4 0QP
T/F. 01228 512303
M. 07775 645033
E. joiners@woodstylejoinery.co.uk
www.woodstylejoinery.co.uk